



CORTE "B - B"
Escala: 1 / 75

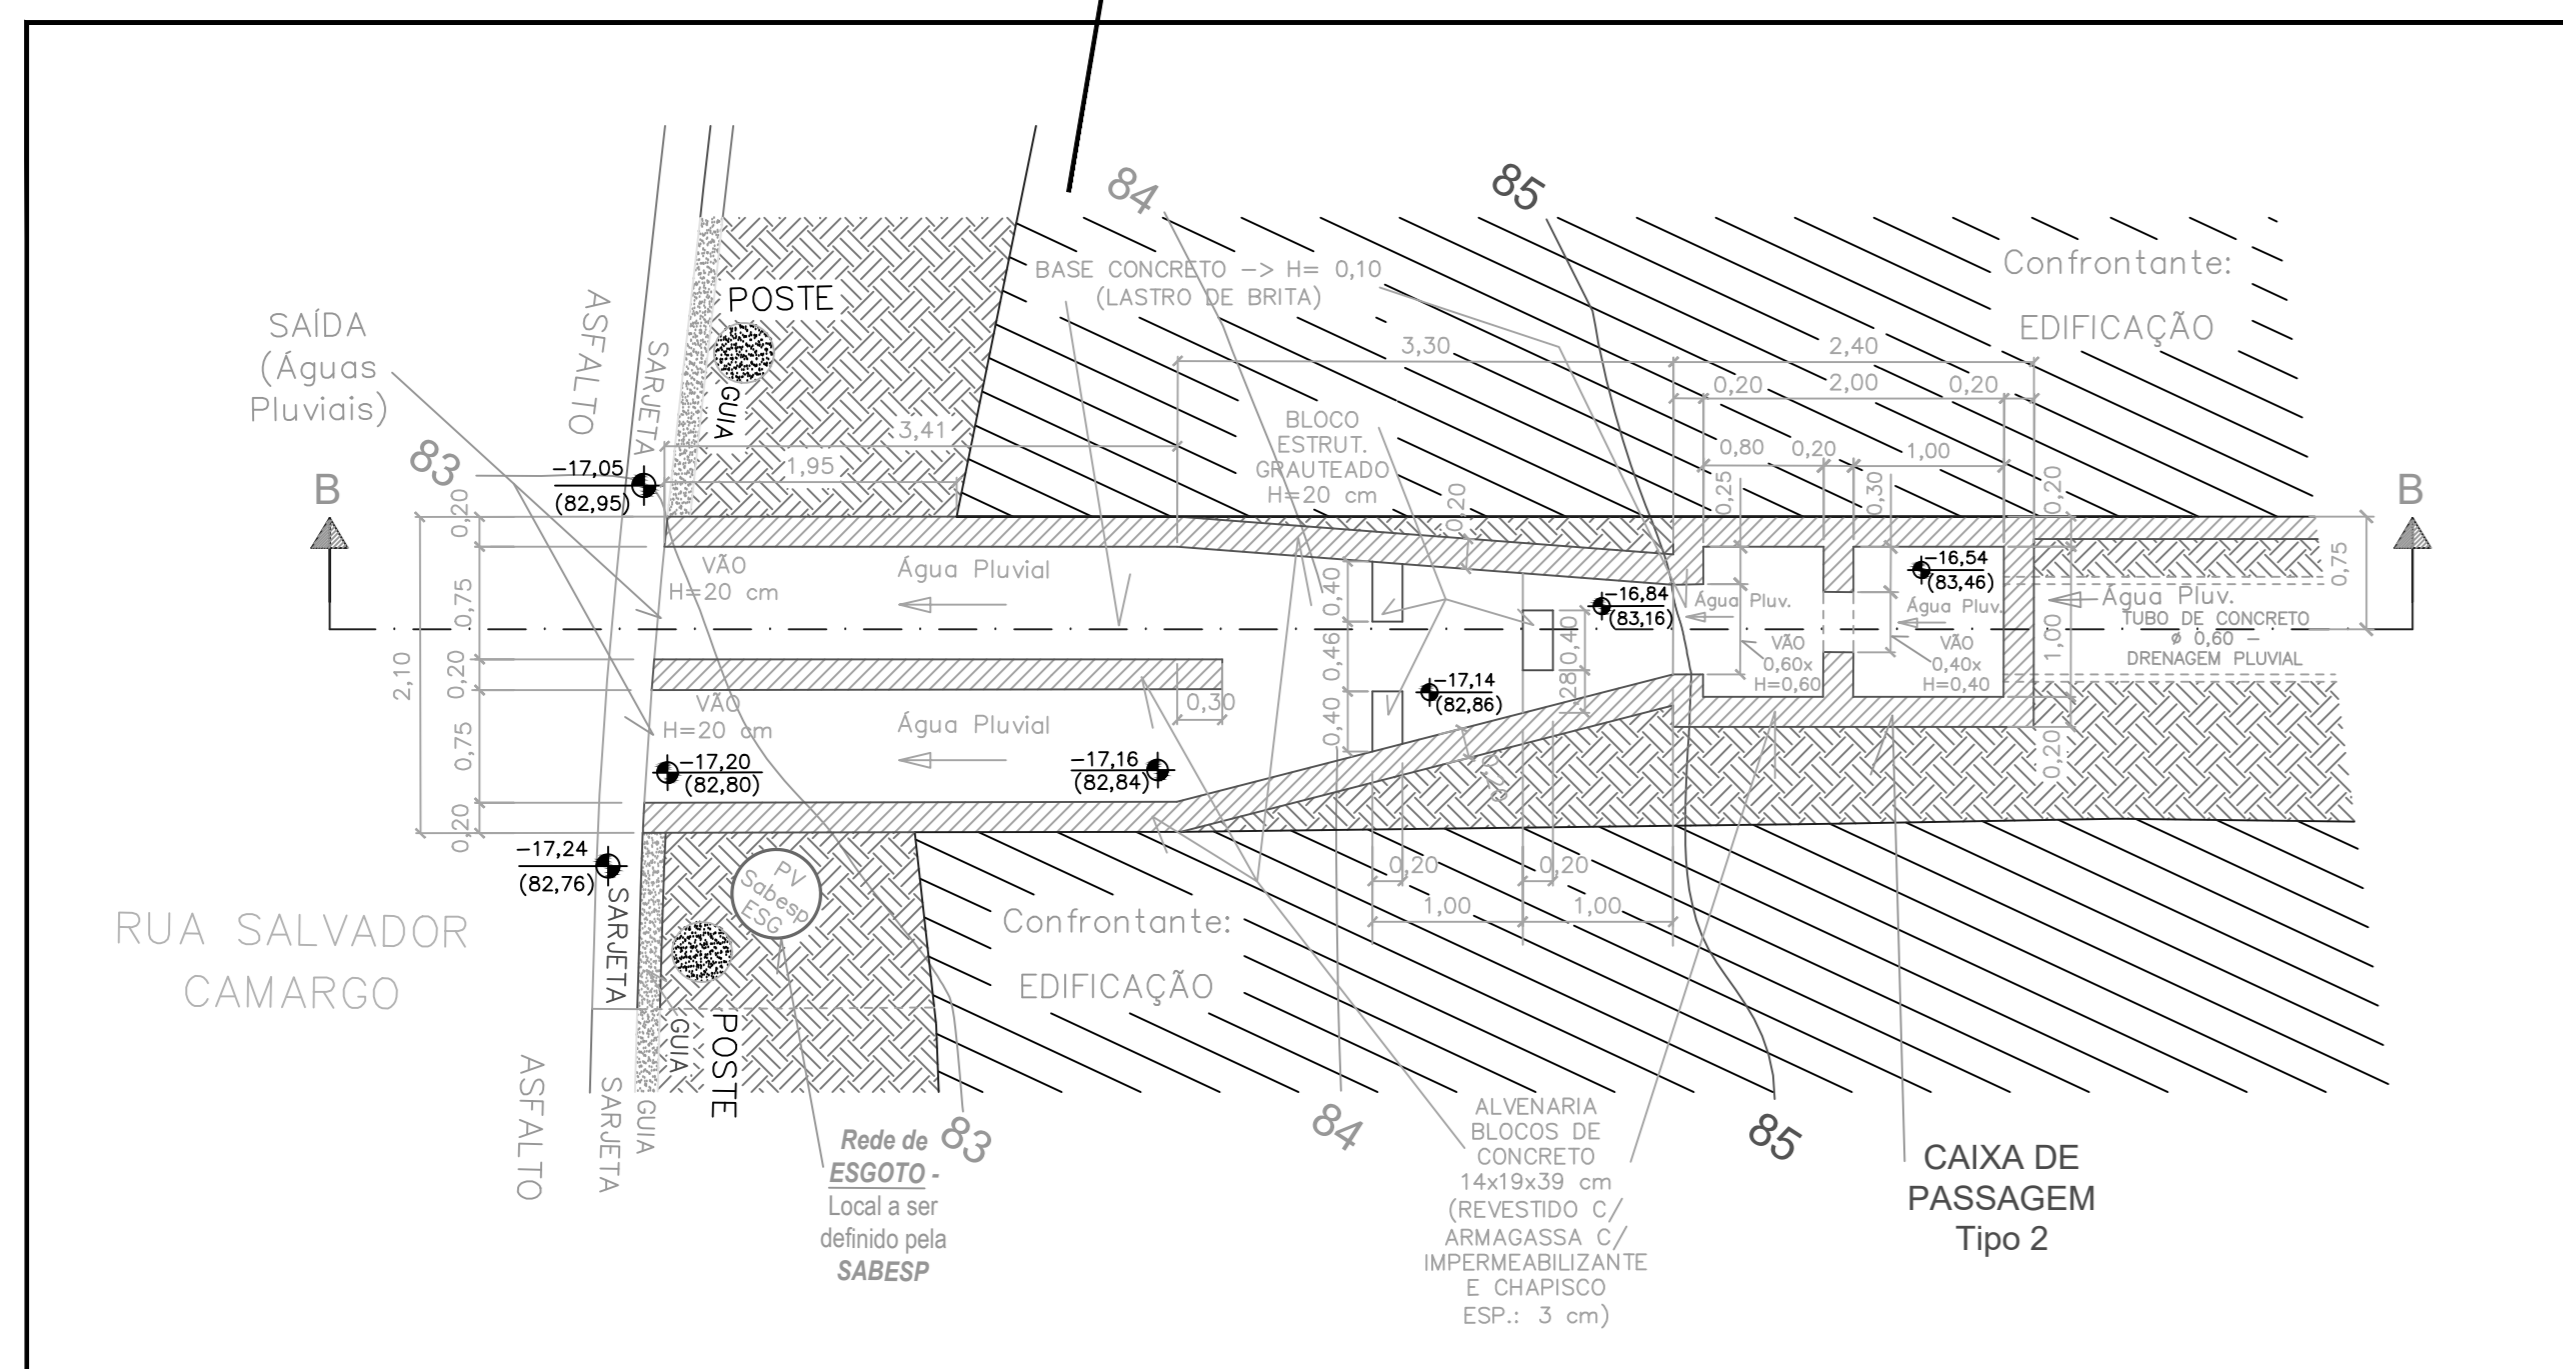

CORTE "D - D"
Escala: 1 / 50

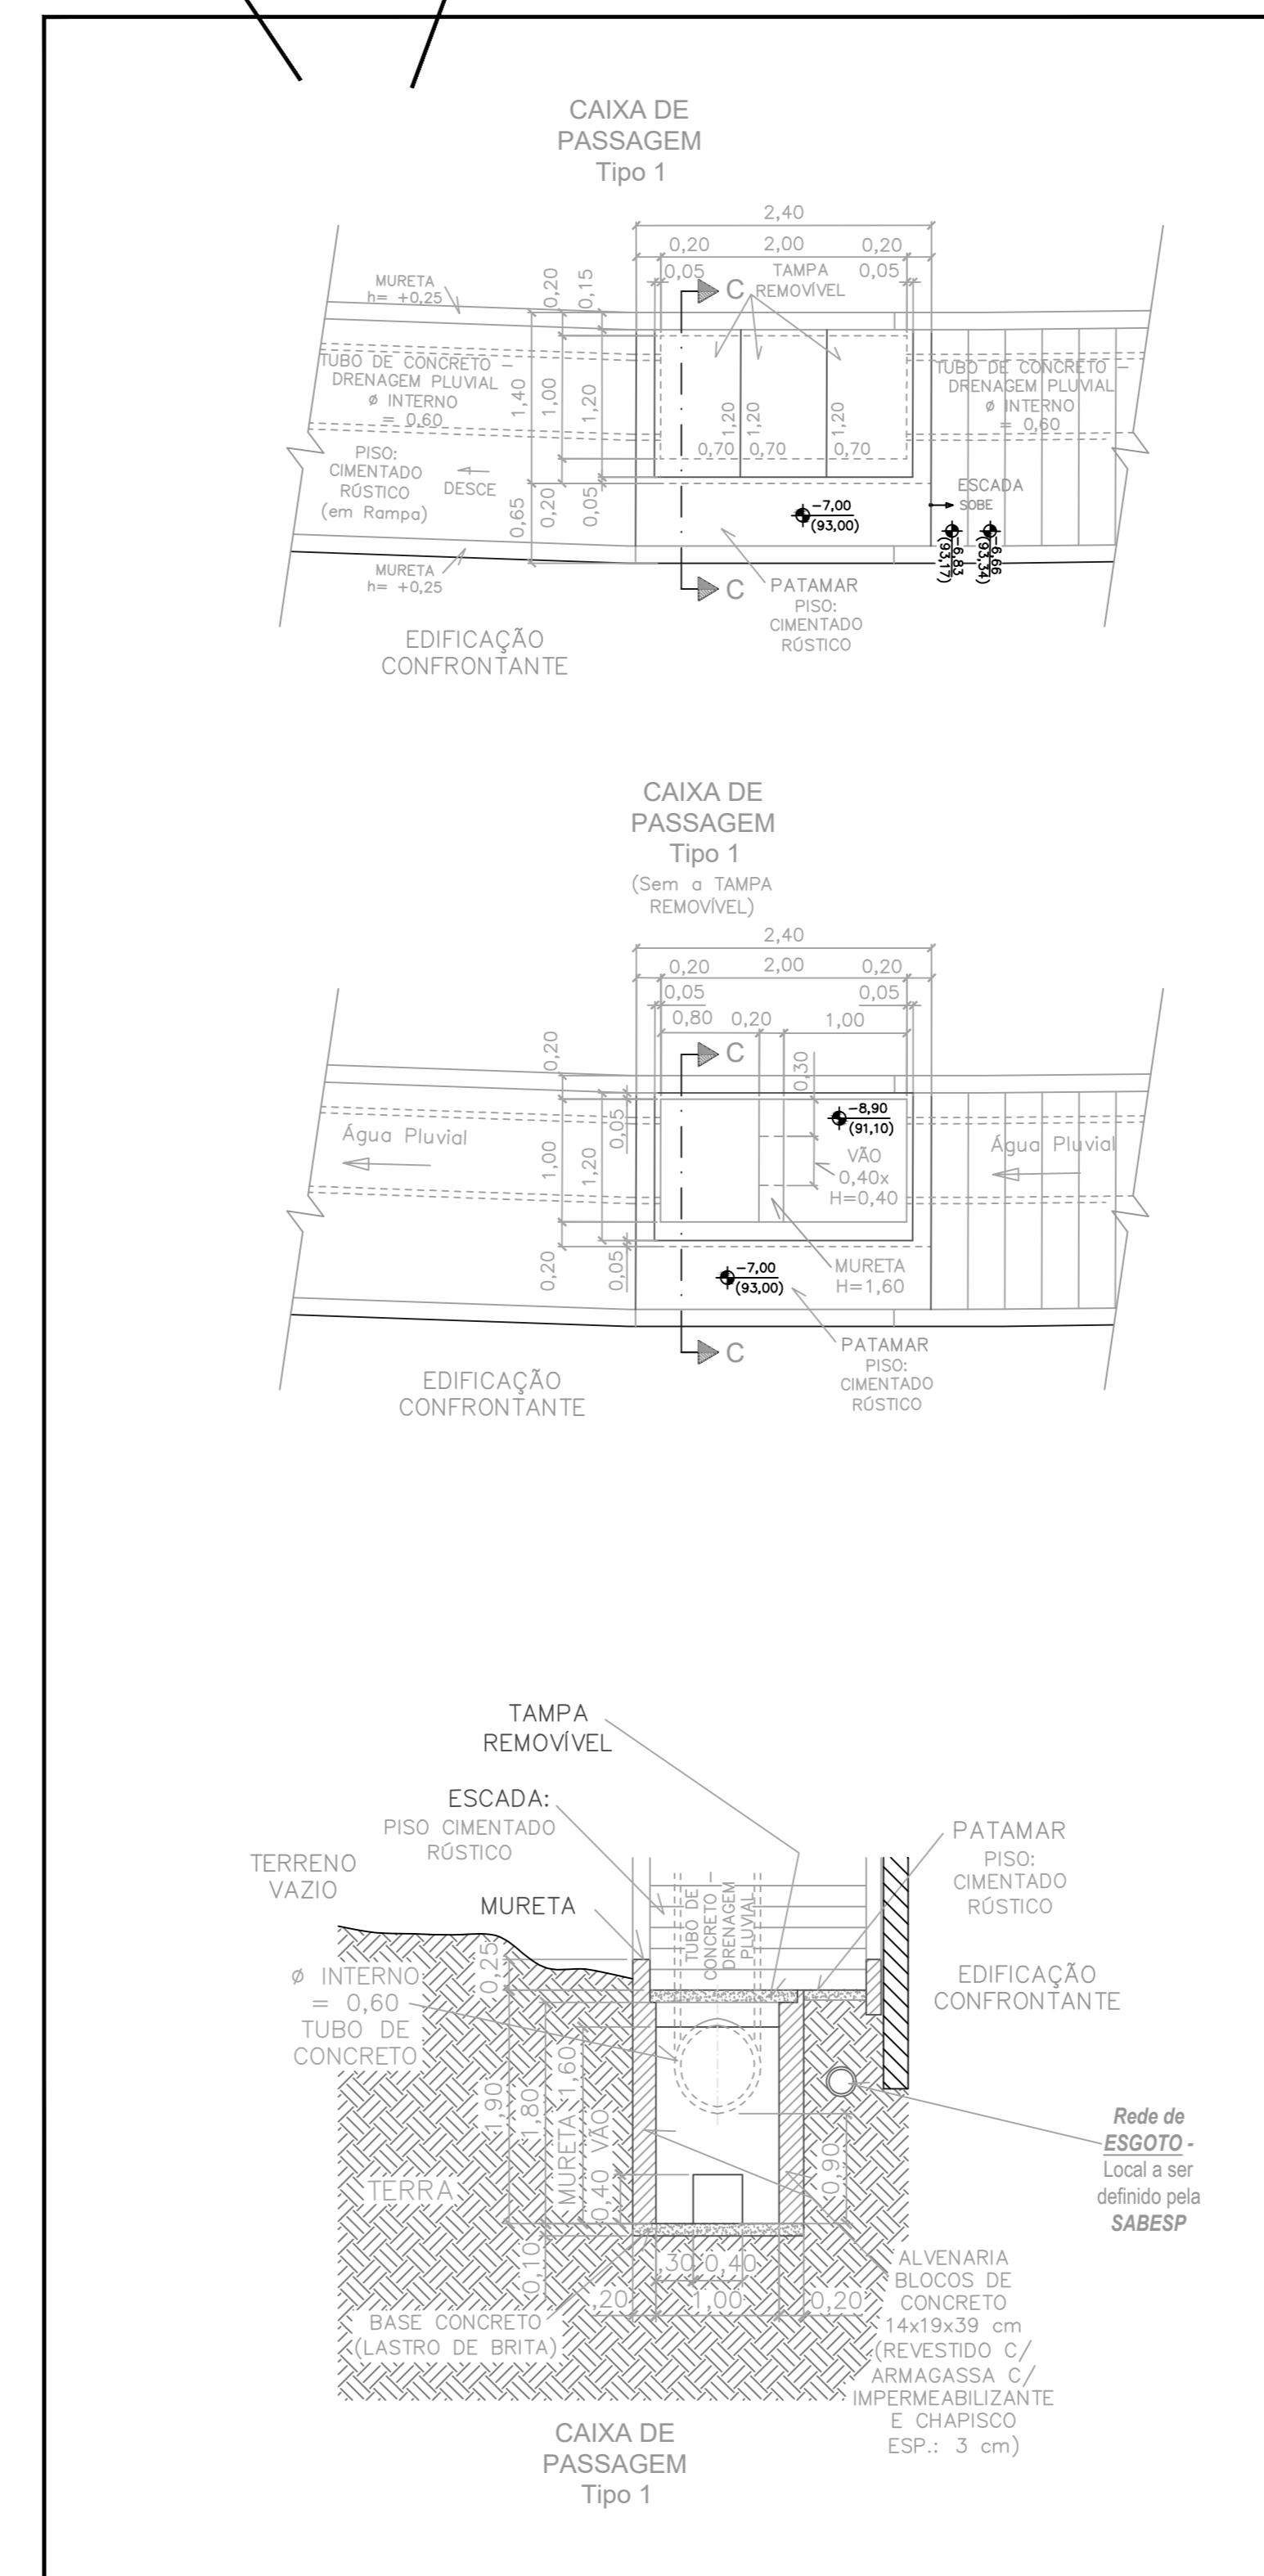

CORTE "C - C"
Escala: 1 / 50