
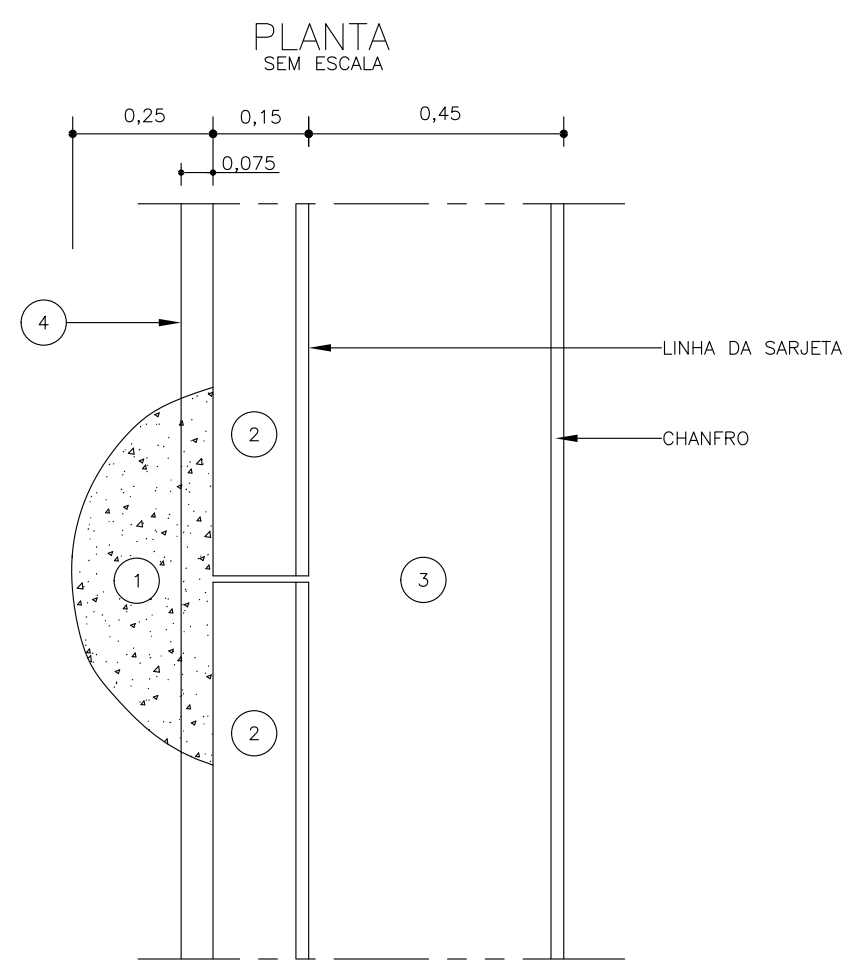
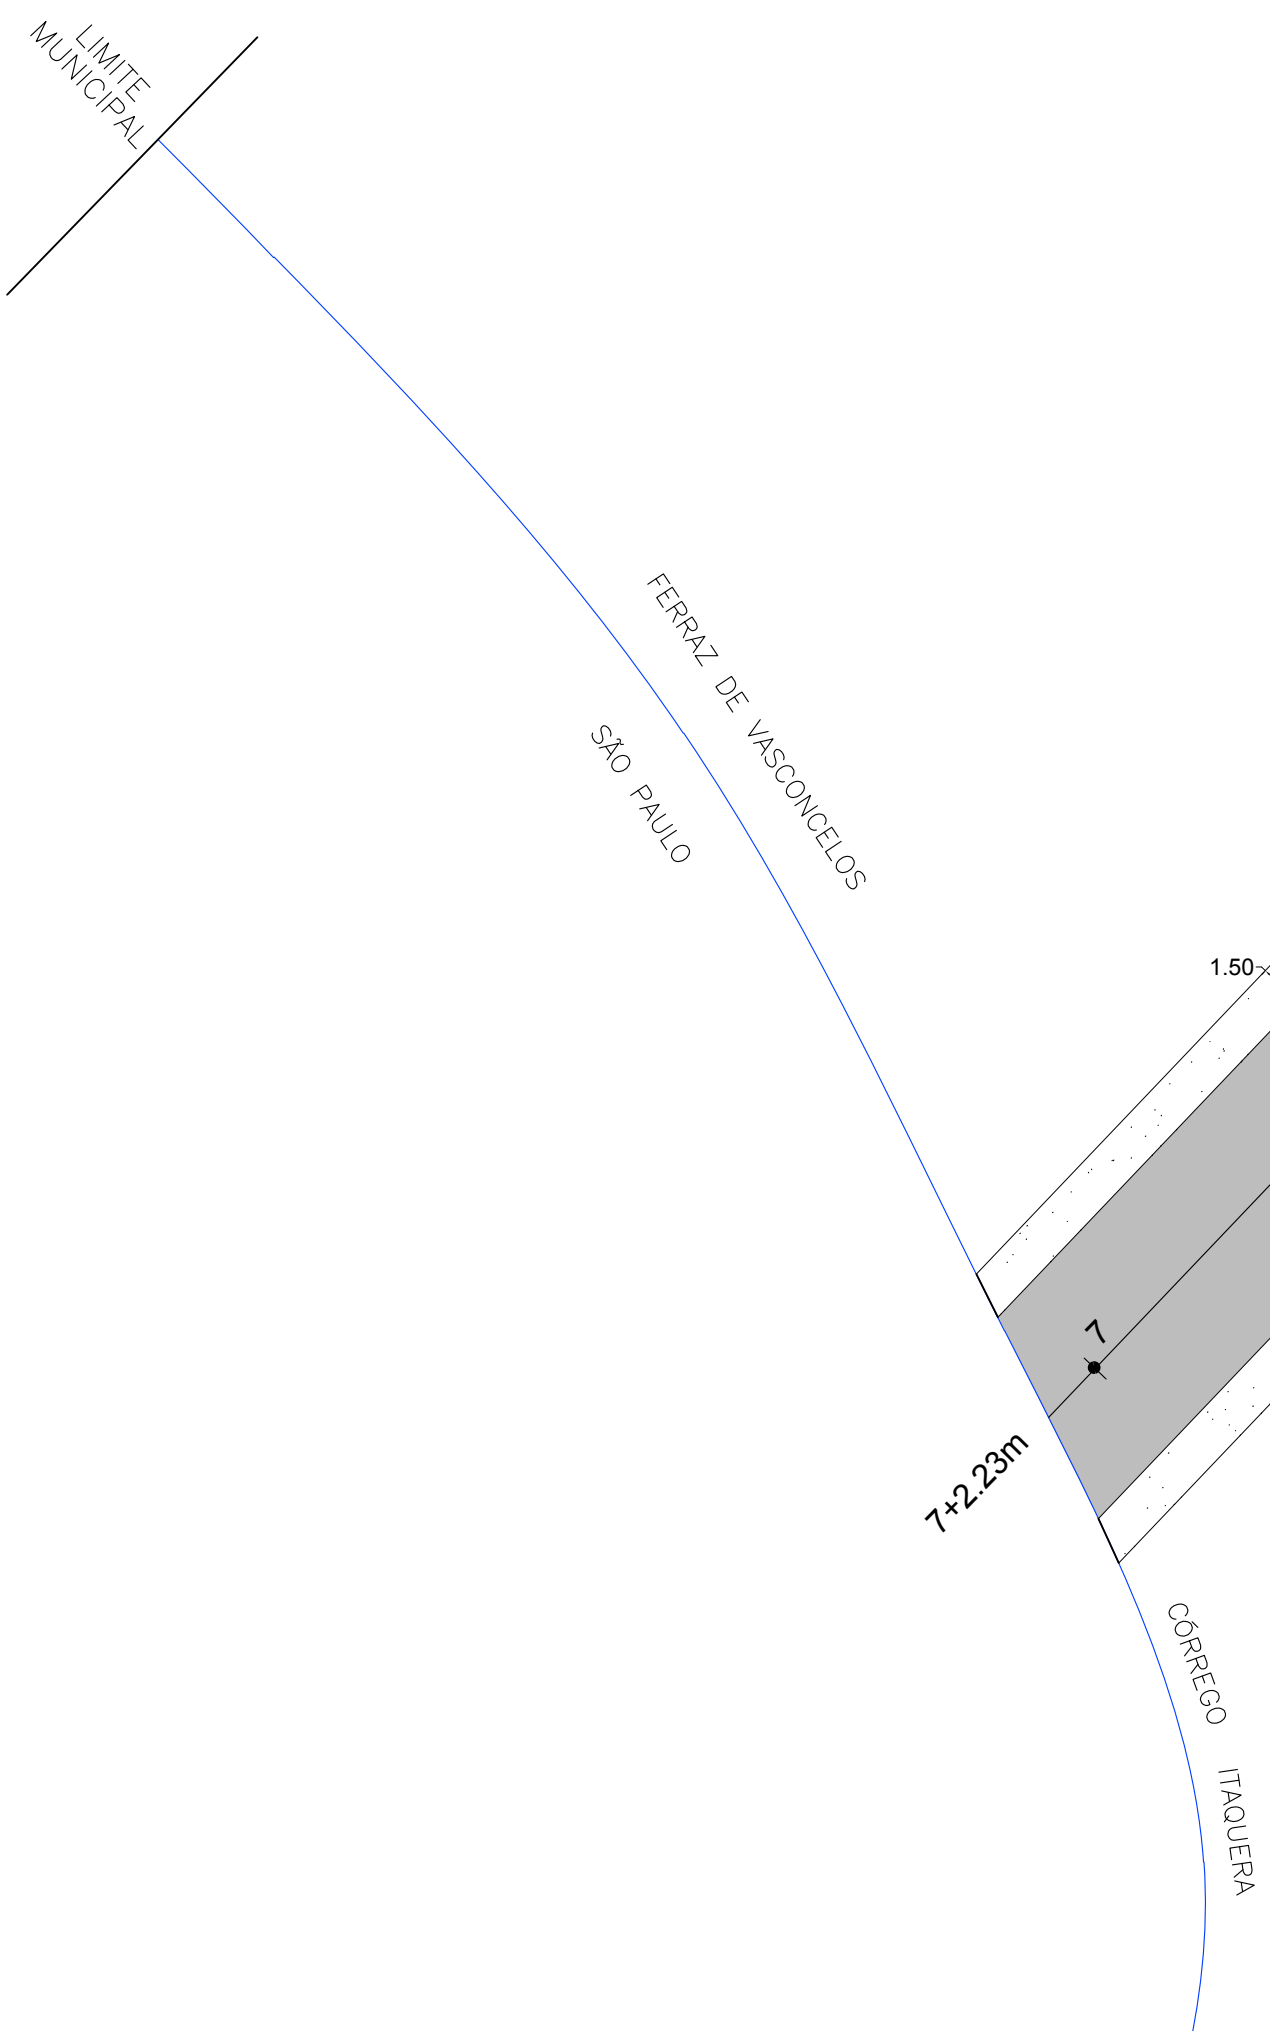
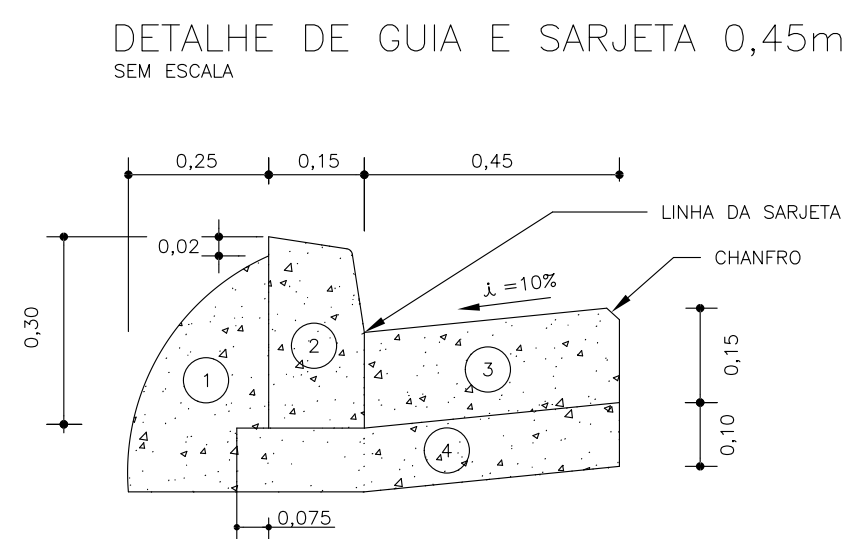


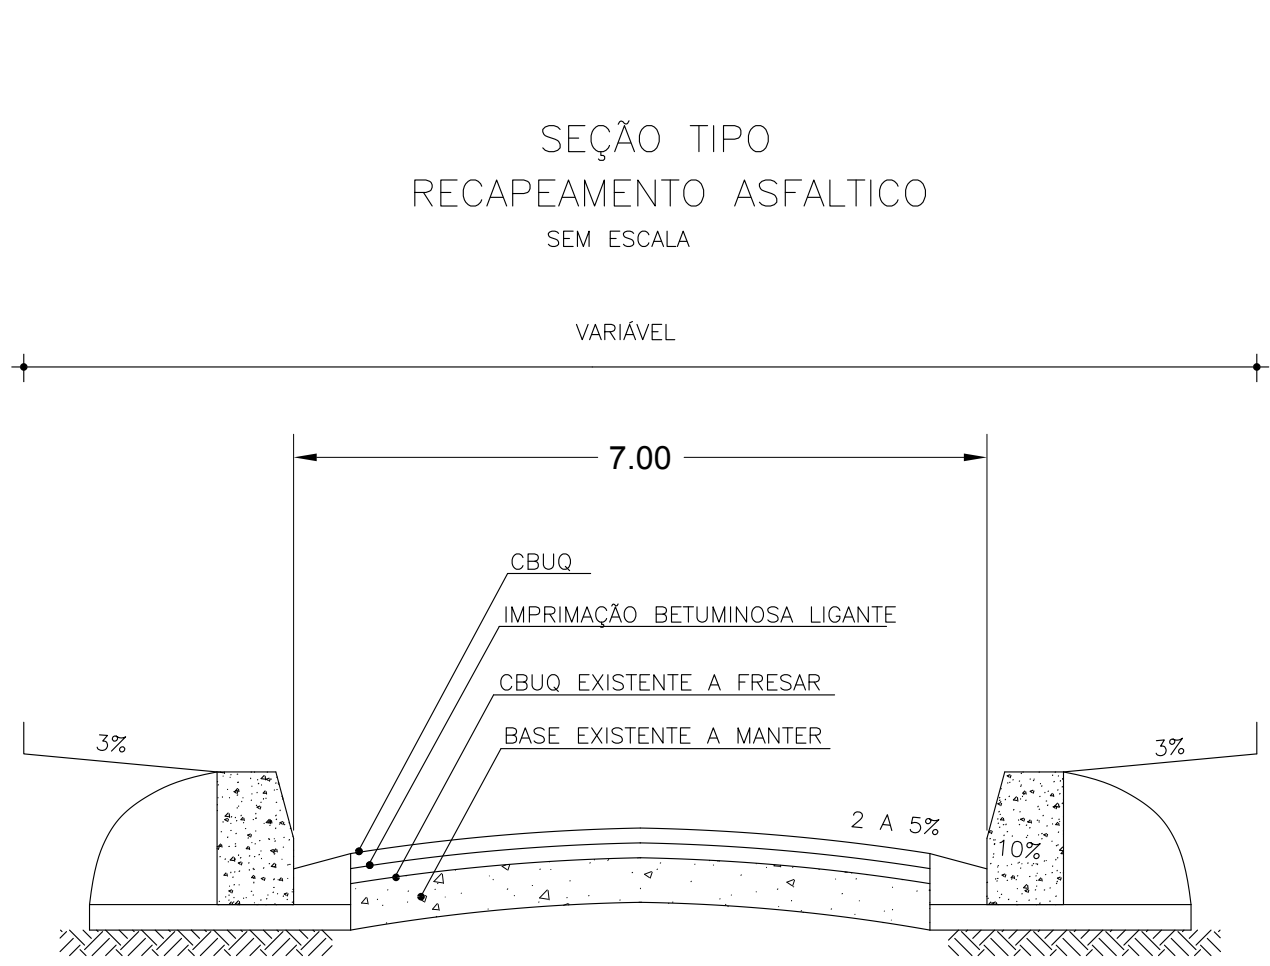

- 1 - ESCORA (BOLA)
2 - GUIA DE CONCRETO (TIPO 100) 10x= 30MPa
3 - SARJETA DE CONCRETO 25MPa
4 - LASTRO DE CONCRETO MAGRO 15MPa

LEGENDA

- RECAPEAMENTO ASFÁLTICO
CALÇADA DE CONCRETO EXISTENTE
GUIAS E SARJETAS EXISTENTES

Projeto: PAVIMENTAÇÃO - RUA MOREIRA NETO
Prefeitura da Cidade de Ferraz de Vasconcelos

15/05/18
Escala: 1:250
Folha: ÚNICA

