
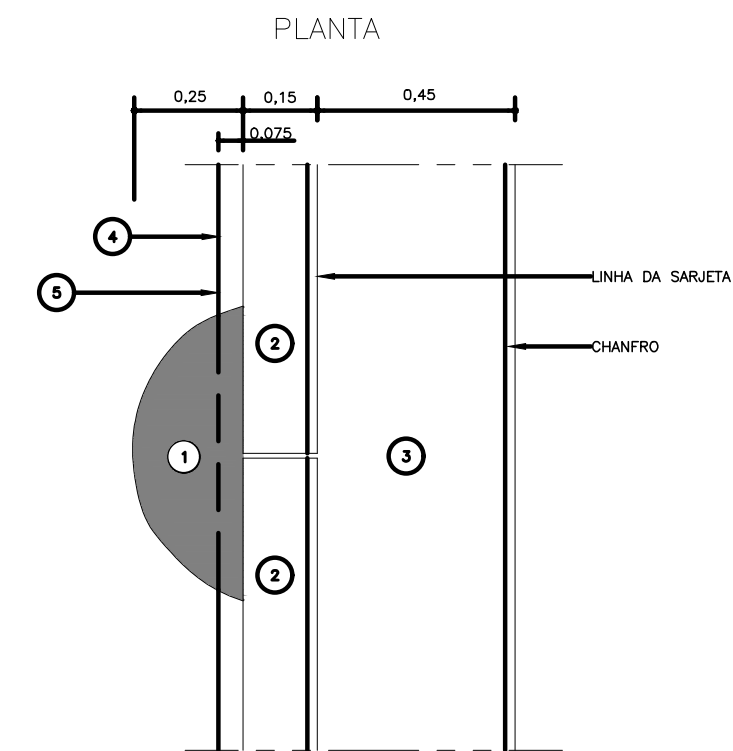



SEÇÃO TÍPICA PAVIMENTAÇÃO ASFÁLTICA NOVA
SEM ESCALA

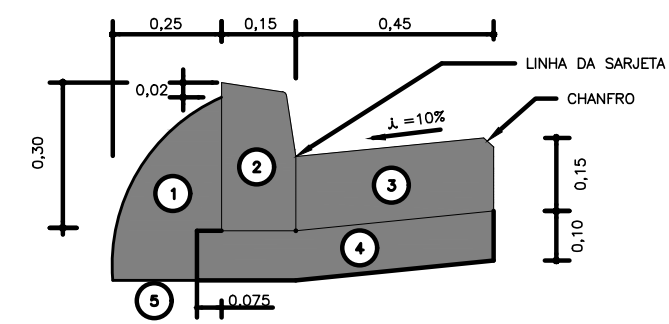


- 1 - ESCORA (BOLA)
- 2 - GUIA DE CONCRETO (TIPO 100) fck= 30MPa
- 3 - SARJETA DE CONCRETO 25MPa
- 4 - LASTRO DE BRITA GRADUADA
- 5 - PREPARO DE CAIXA

CONCRETO ASFÁLTICO USINADO A QUENTE	5,0cm	← IMPRIMAÇÃO BETUMINOSA LIGANTE
BRITA GRADUADA SIMPLES	10,0cm	← GEOGRELHA + IMPRIMAÇÃO BETUMINOSA LIGANTE
BASE BETUMINOSA RAP/RCC	20,0cm	← IMPRIMAÇÃO BETUMINOSA IMPERMEABILIZANTE
SUBLEITO COMPACTADO		

PASSEIO DE CONCRETO
SEM ESCALA

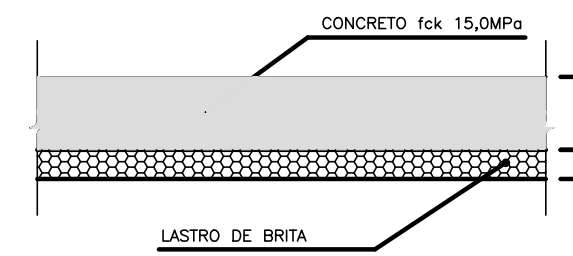


SARJETÃO EM CONCRETO L=0,90m
SEM ESCALA

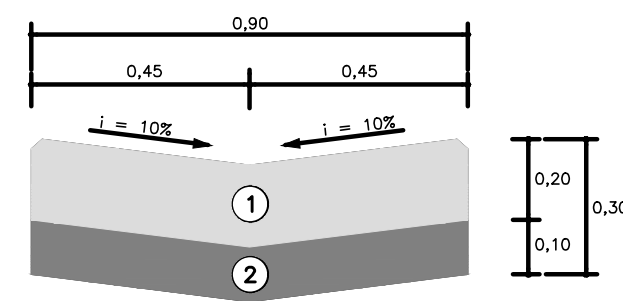

- ① - CONCRETO 25MPa
- ② - LASTRO DE CONCRETO 15MPa

DETALHE DE ASSENTAMENTO DE
LINHA SIMPLES DE TUBOS

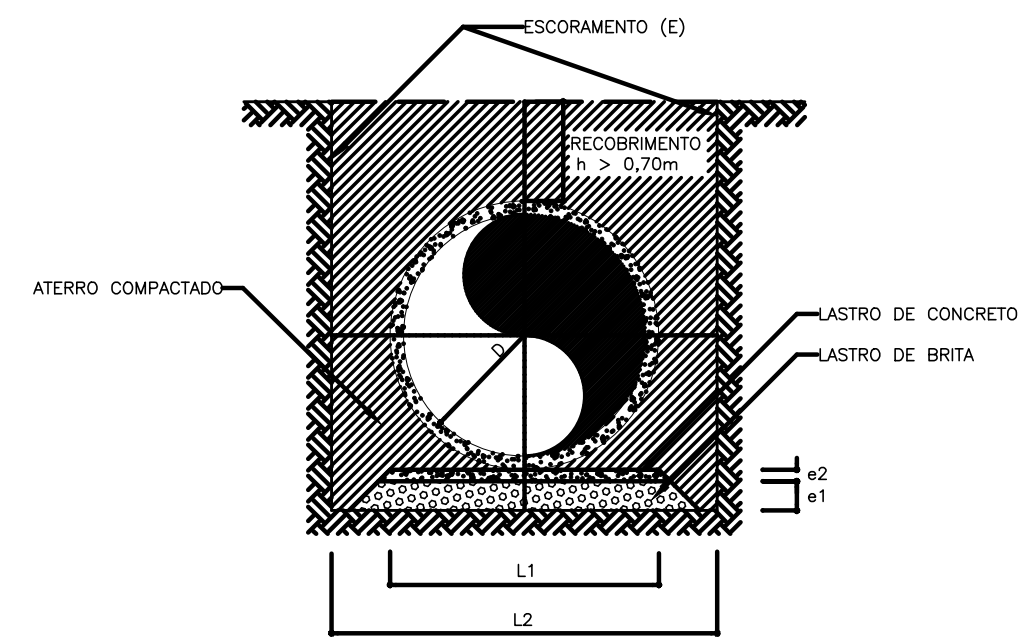

DÍAMETRO D (m)	LARGURA L1 (m)	LARGURA L2 (m)	ESPESSURA e1 (m)	ESPESSURA e2 (m)	ESCORAMENTO E
0,40	0,55	1,20	0,22	—	—
0,50	0,65	1,50	0,22	—	—
0,60	0,75	1,80	0,22	—	DESCONTINUO
0,80	0,95	2,00	0,22	—	DESCONTINUO
1,00	1,15	2,20	0,22	—	DESCONTINUO
1,20	1,35	2,40	0,22	0,06	CONTINUO


OBS.: 1 - SE OCORRER PRESENÇA DE SOLO DE BAIXA CAPACIDADE DE SUPORTE, DEVERÁ SER PREVISTA FUNDAÇÃO DE RACHÃO SOB O LASTRO DE BRI-
TA COM ESPESURA MÍNIMA DE 0,50m.

2 - QUANDO O RECOBRIMENTO FOR MENOR QUE 0,70m, PREVER O ENVE-
LOPAMENTO DO TUBO.

CONVENÇÕES TOPOGRÁFICAS


CONFORME NBR 13133/94

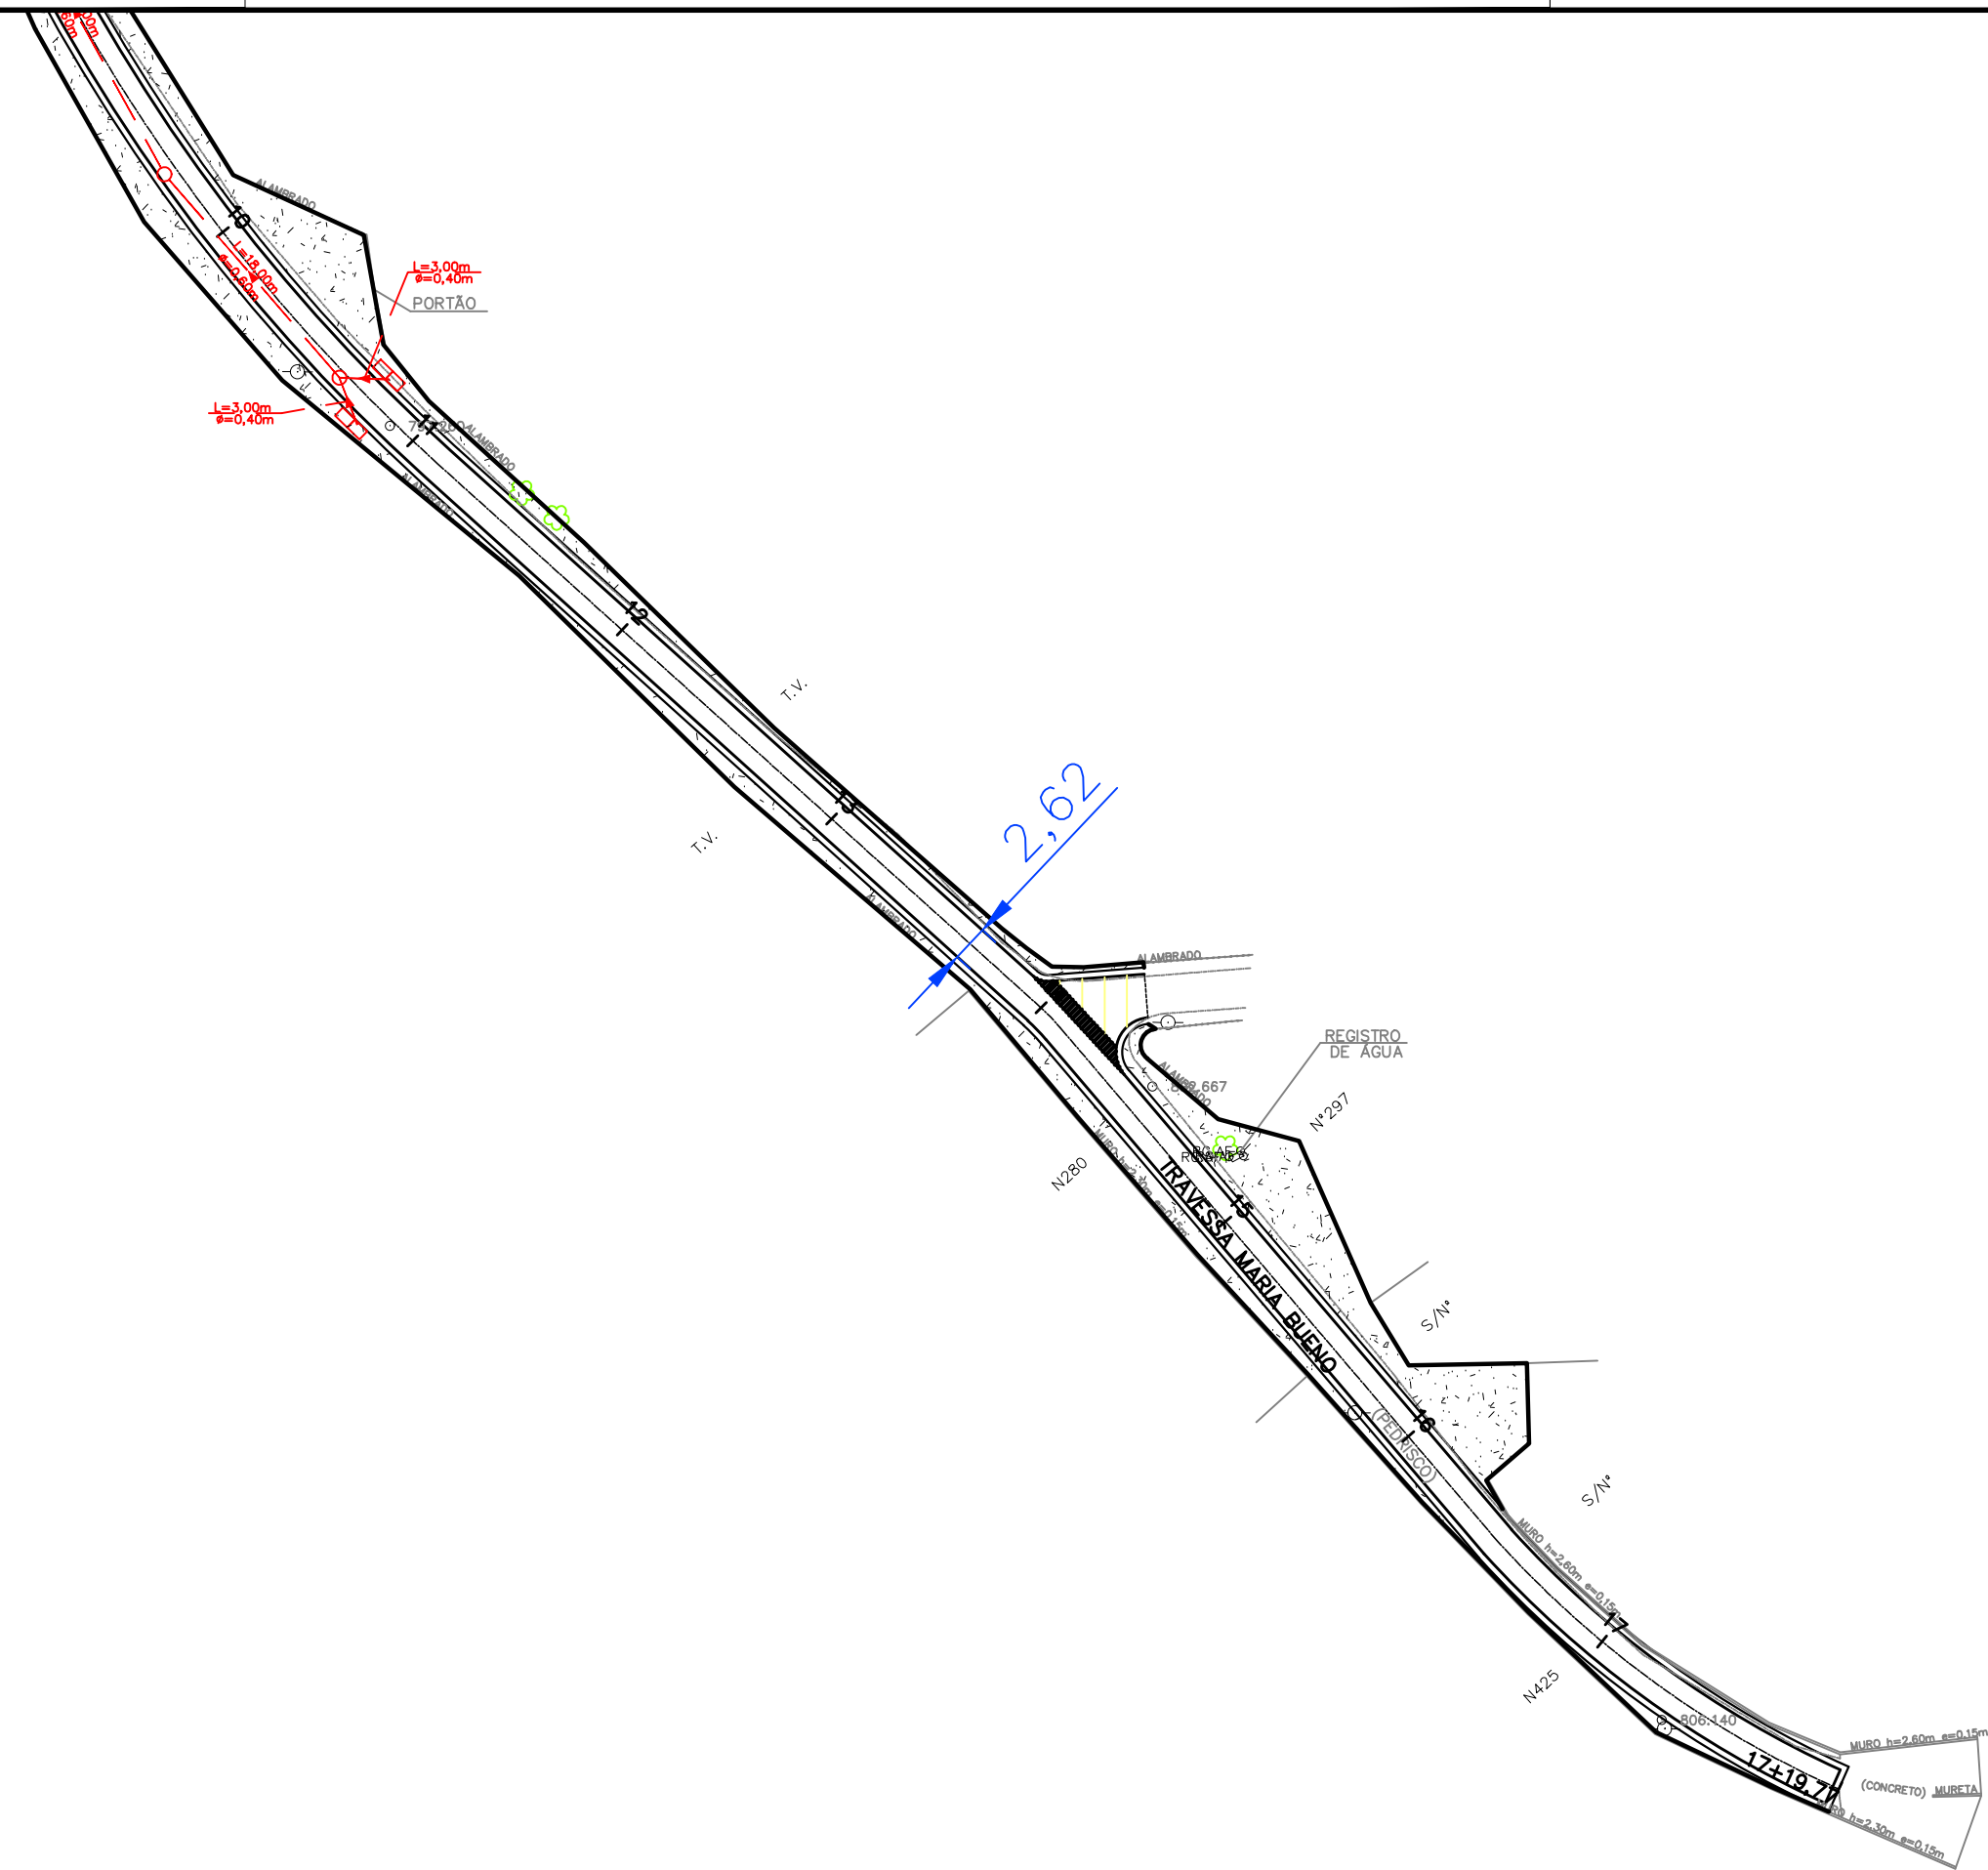

QUADRO DE QUANTIDADES

S E R V I Ç O S	QUANTIDADES	UNID.
PAVIMENTAÇÃO ASFÁLTICA NOVA	1302,26	m2
DEMOLIÇÃO DE PAVIMENTO ASFÁLTICO	292,19	m2
FORNECIMENTO E ASSENTAMENTO DE GUIA PMSP TIPO 100	687,00	m
CONSTRUÇÃO DE SARJETA EM CONCRETO 0.45	687,00	m
CONSTRUÇÃO DE PASSEIO EM CONCRETO	811,91	m2
FORNECIMENTO E ASSENTAMENTO DE TUBO Ø0.40	33,00	m
FORNECIMENTO E ASSENTAMENTO DE TUBO Ø0.60	211,50	m
BOCA DE LOBO DUPLA	10,00	un
CONSTRUÇÃO DE POÇO DE VISITA	8,00	un
CONSTRUÇÃO DE SARJETÃO EM CONCRETO	6,67	m2

Projeto:
PAVIMENTAÇÃO ASFÁLTICA E DRENAGEM

Prefeitura Municipal de Ferraz de Vasconcelos Prefeita: PRISCILA GAMBALE



LOCAL: Travessa Maria Bueno, Sítio do Paiozinho, Ferraz de Vasconcelos - SP - CEP 08509100

TRECHO: Av. Helmuth Herman Hans Est. 0 até final da rua Est. 17+19,77m

Secretaria de
PLANEJAMENTO
URBANO

Data:	Projeto:	Secretaria Municipal de		Escala:	Folha (A1):
03/05/2022	BÁSICO de	Ferraz de Vasconcelos		1:500	02/02
	Arquitetura				