




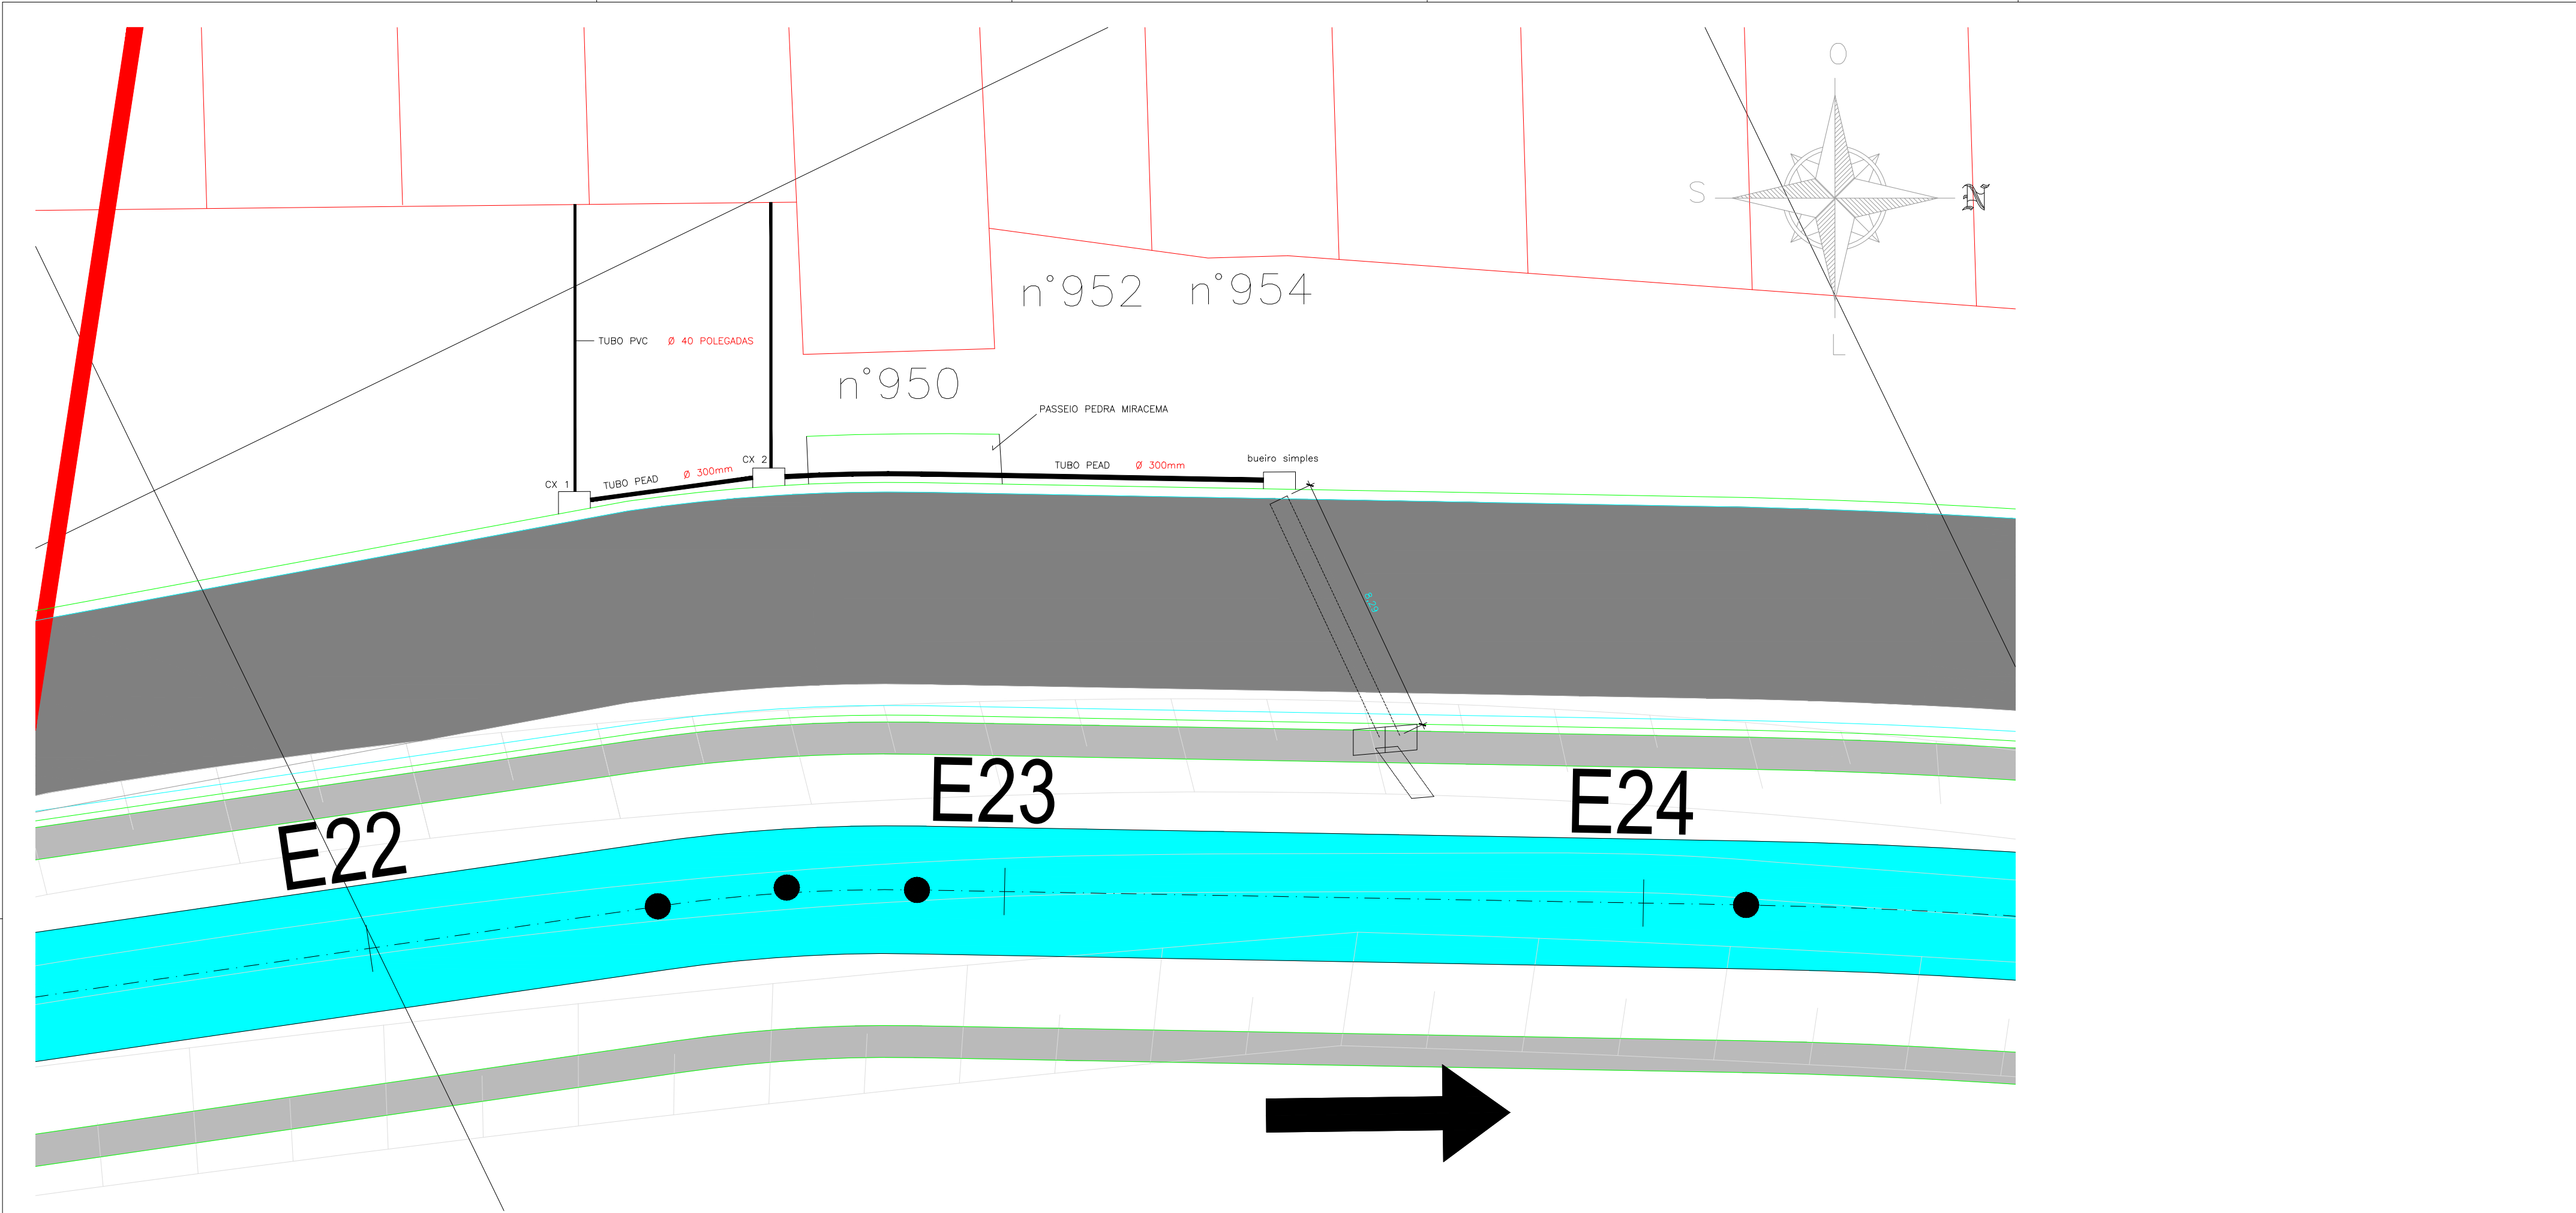


DETA LHAMENTO BOCA DE LOBO SIMPLES:

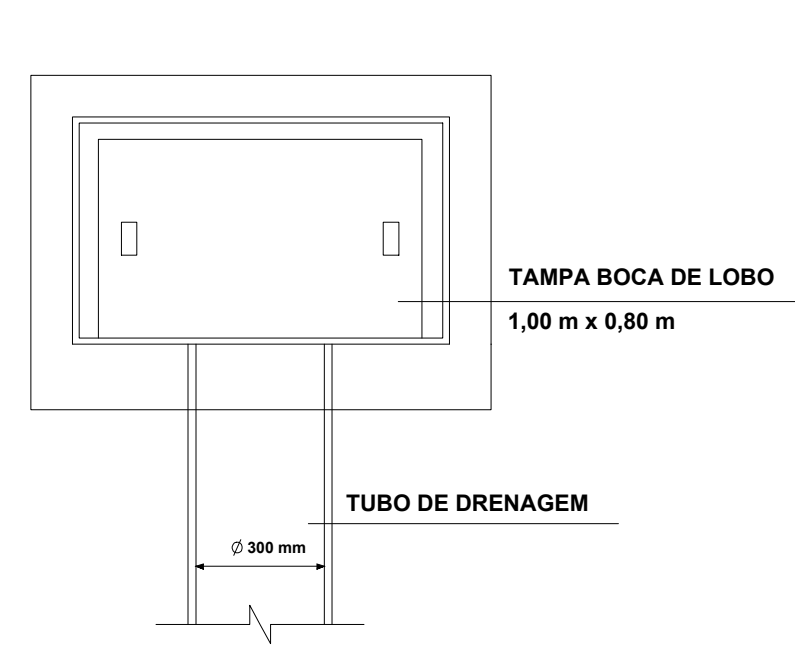

PLANTA

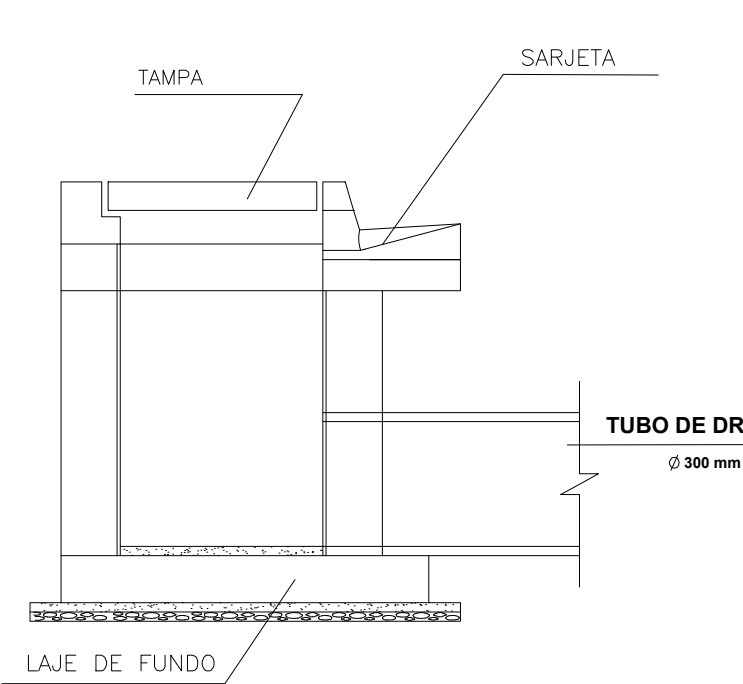

VISTA LATERAL

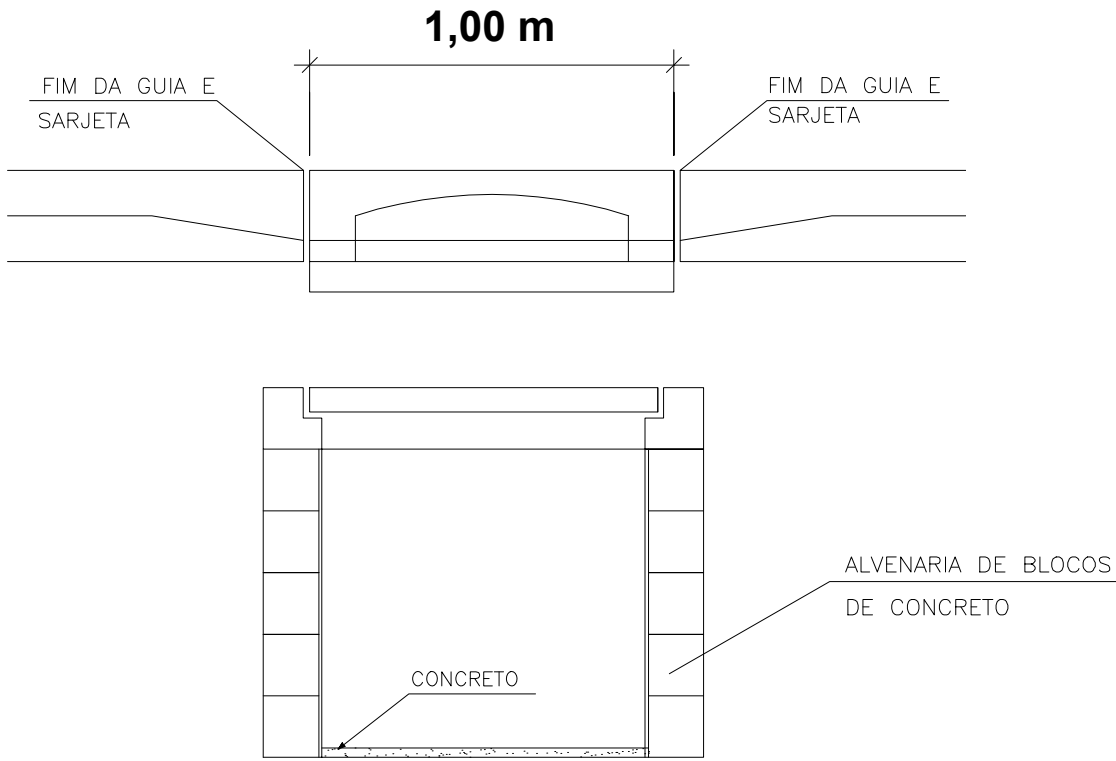

VISTA FRONTAL